




Perspektive vom See

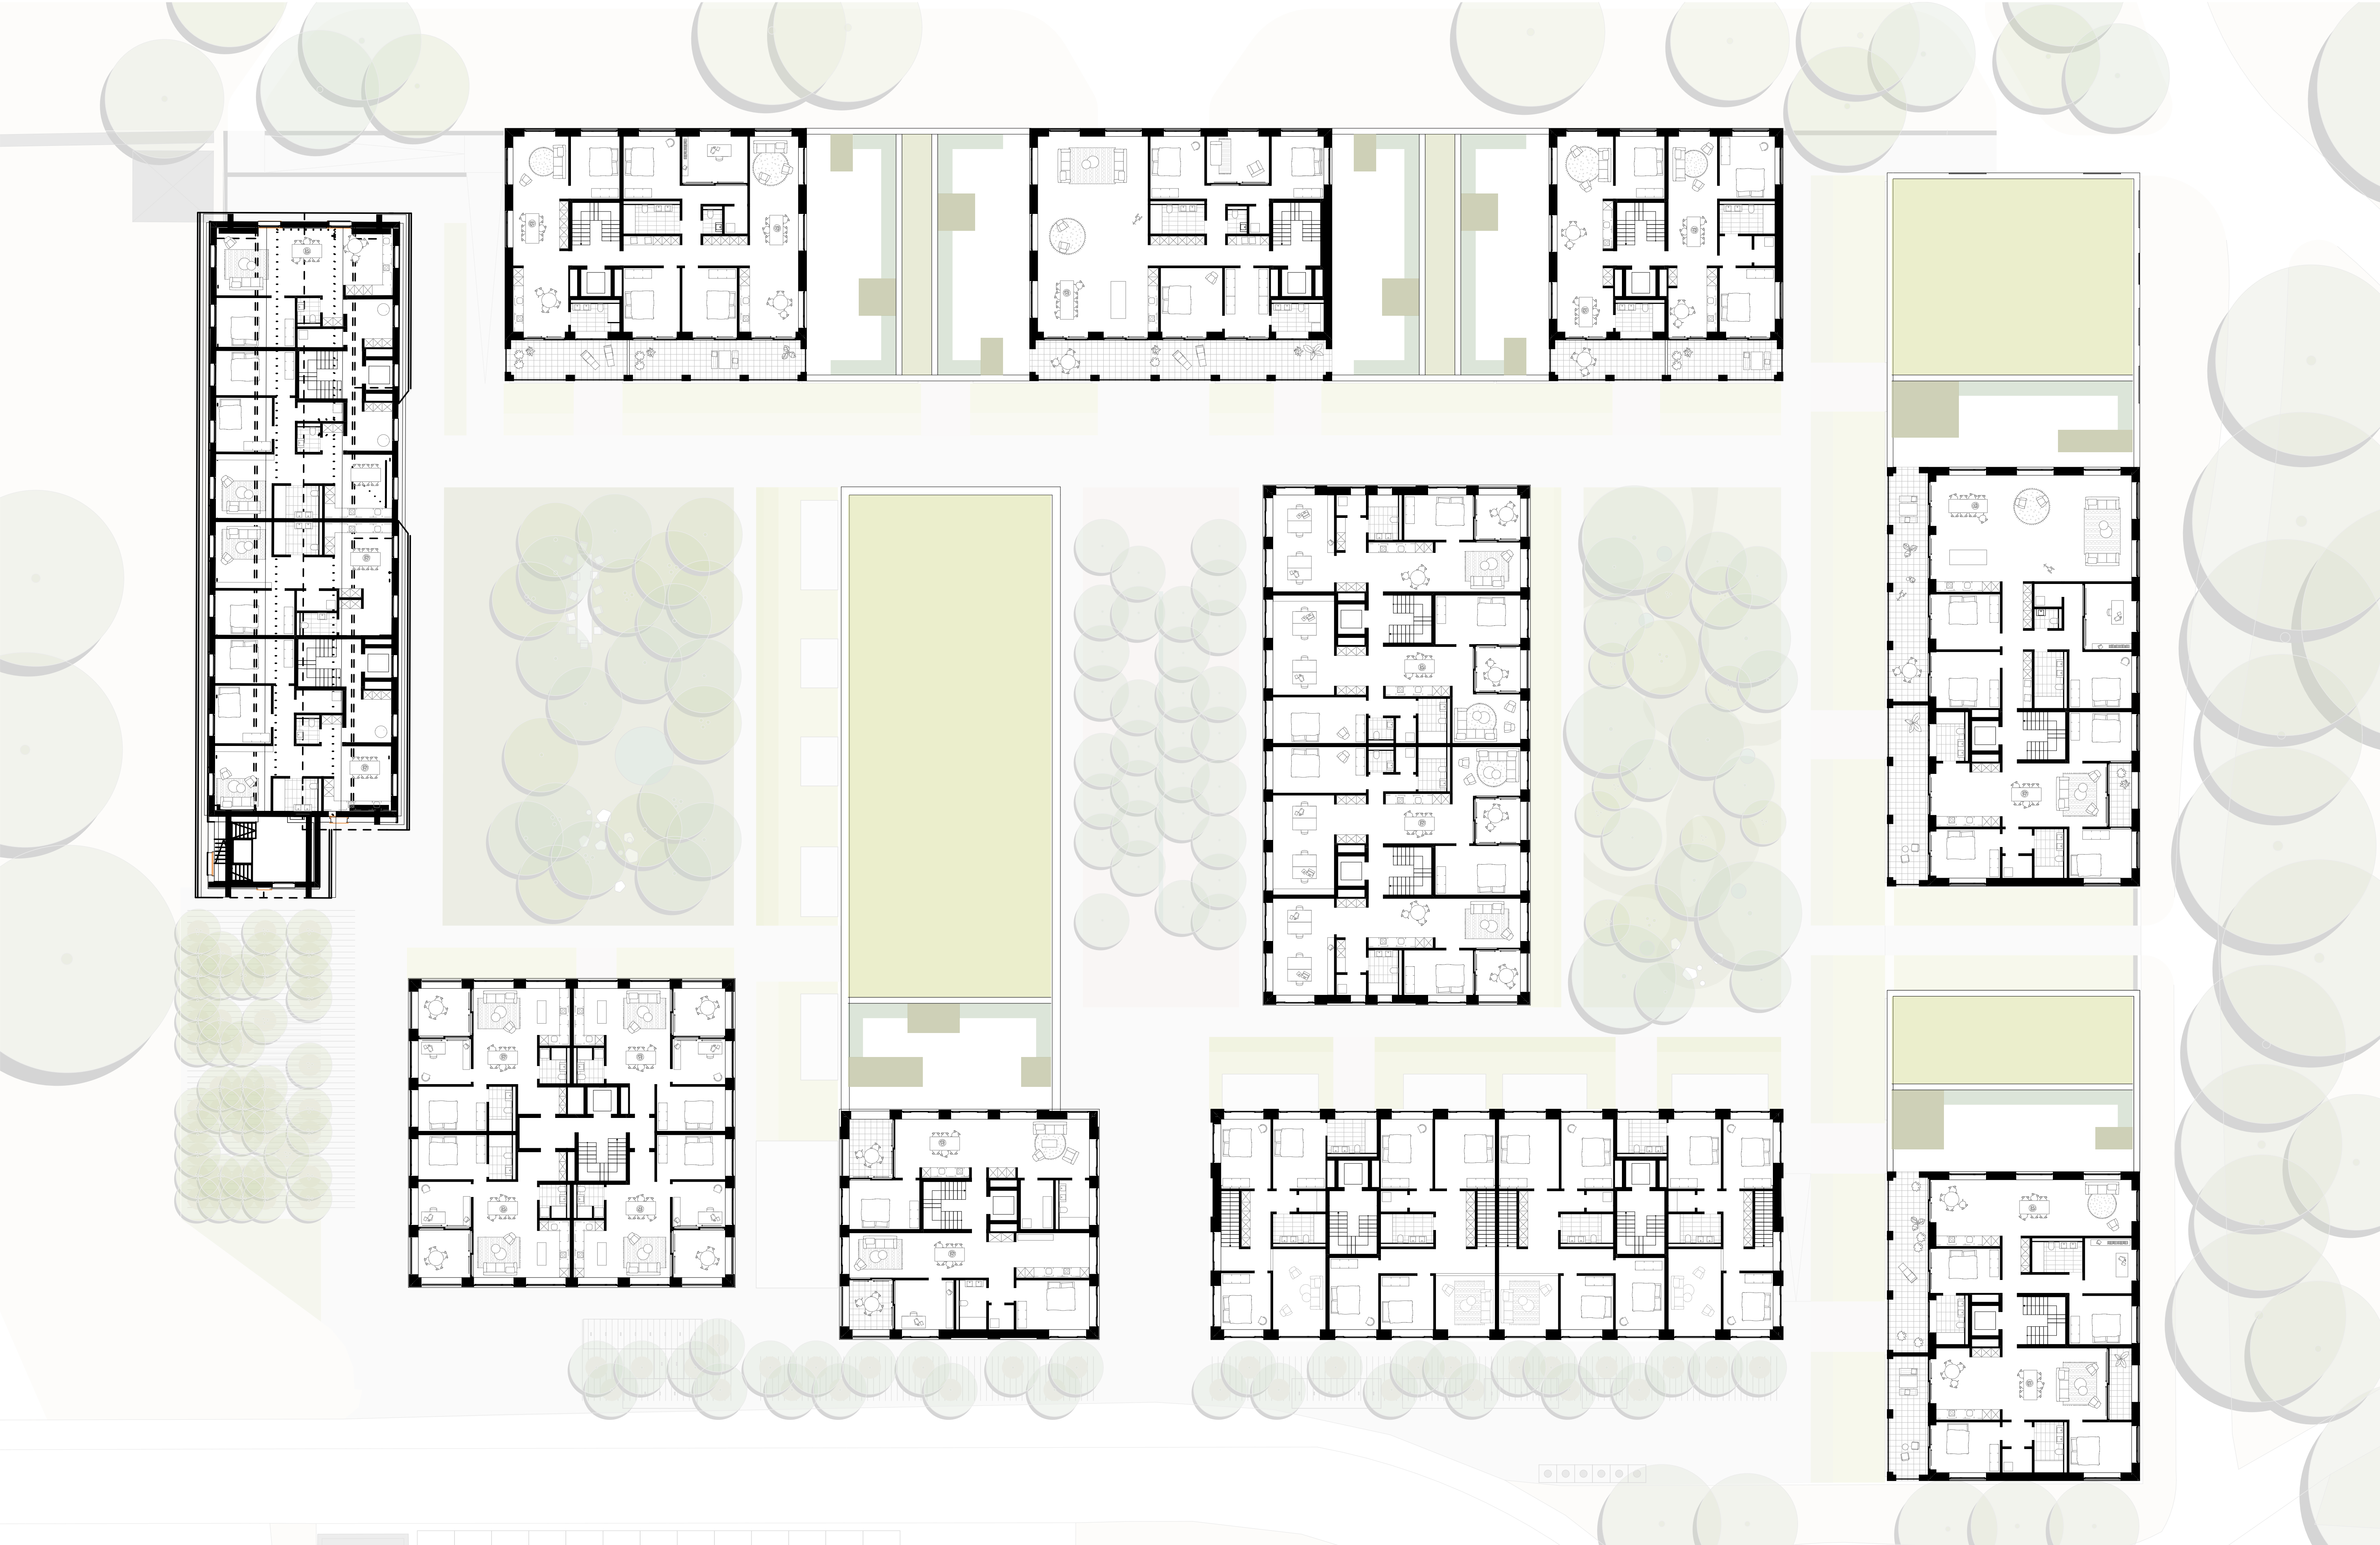

Grundriss Attikageschoss (3.OG / 4.OG) 1:200



Ansicht Ost 1:200